



FACADE 36.09313.30

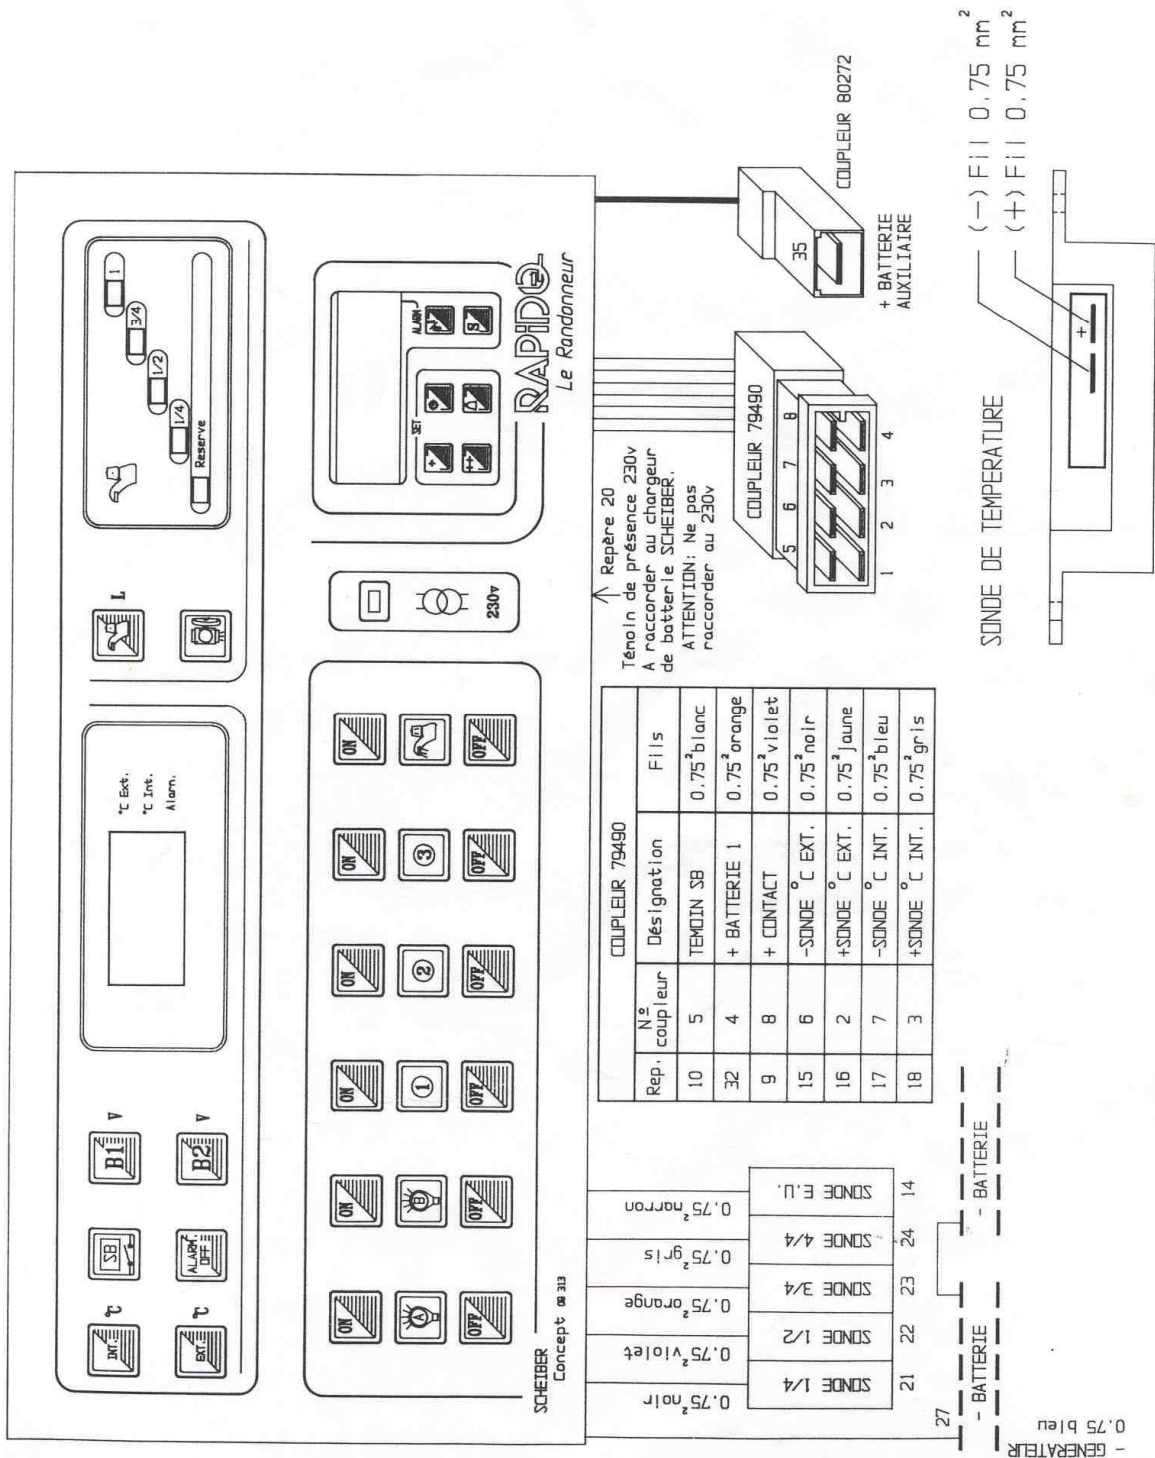

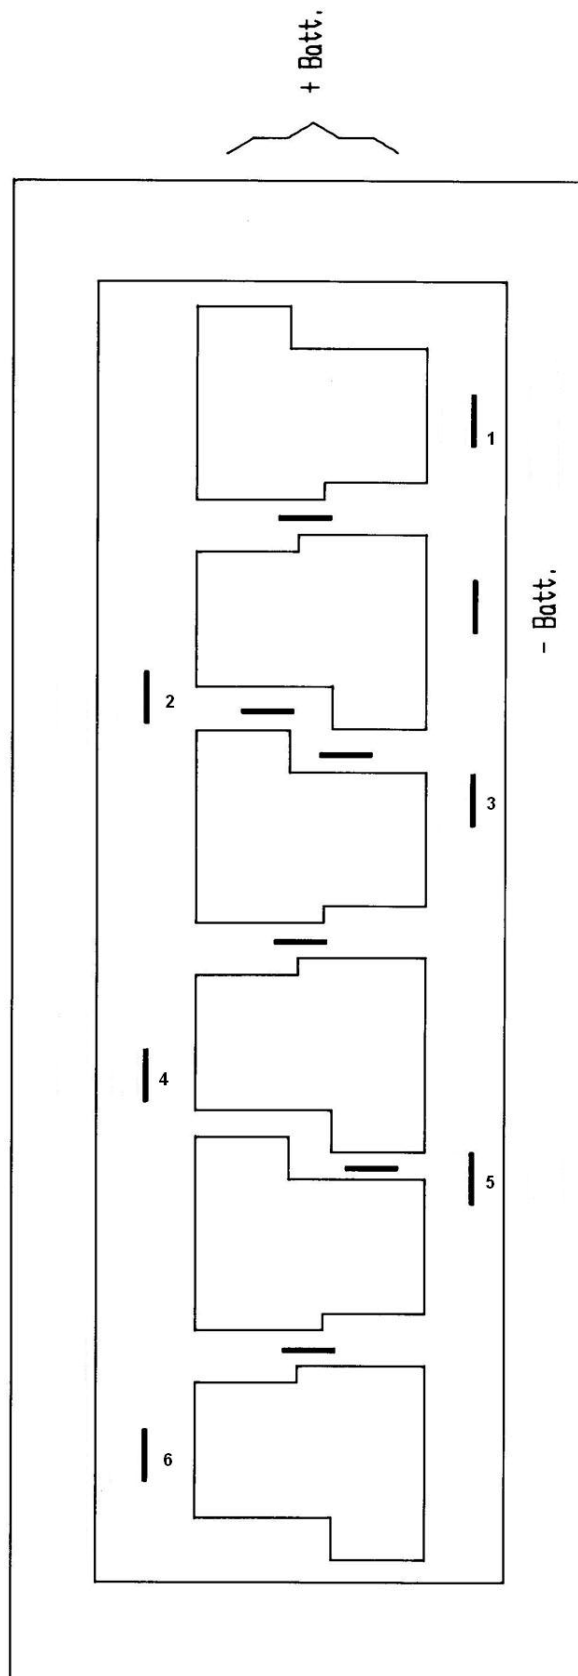

- 1 - ECLAIRAGE B
- 2 - ECLAIRAGE A
- 3 - AUXILIAIRE 2
- 4 - AUXILIAIRE 1
- 5 - POMPE
- 6 - AUXILIAIRE 3